




N North Elevation
SCALE: 1/8" = 1'-0"

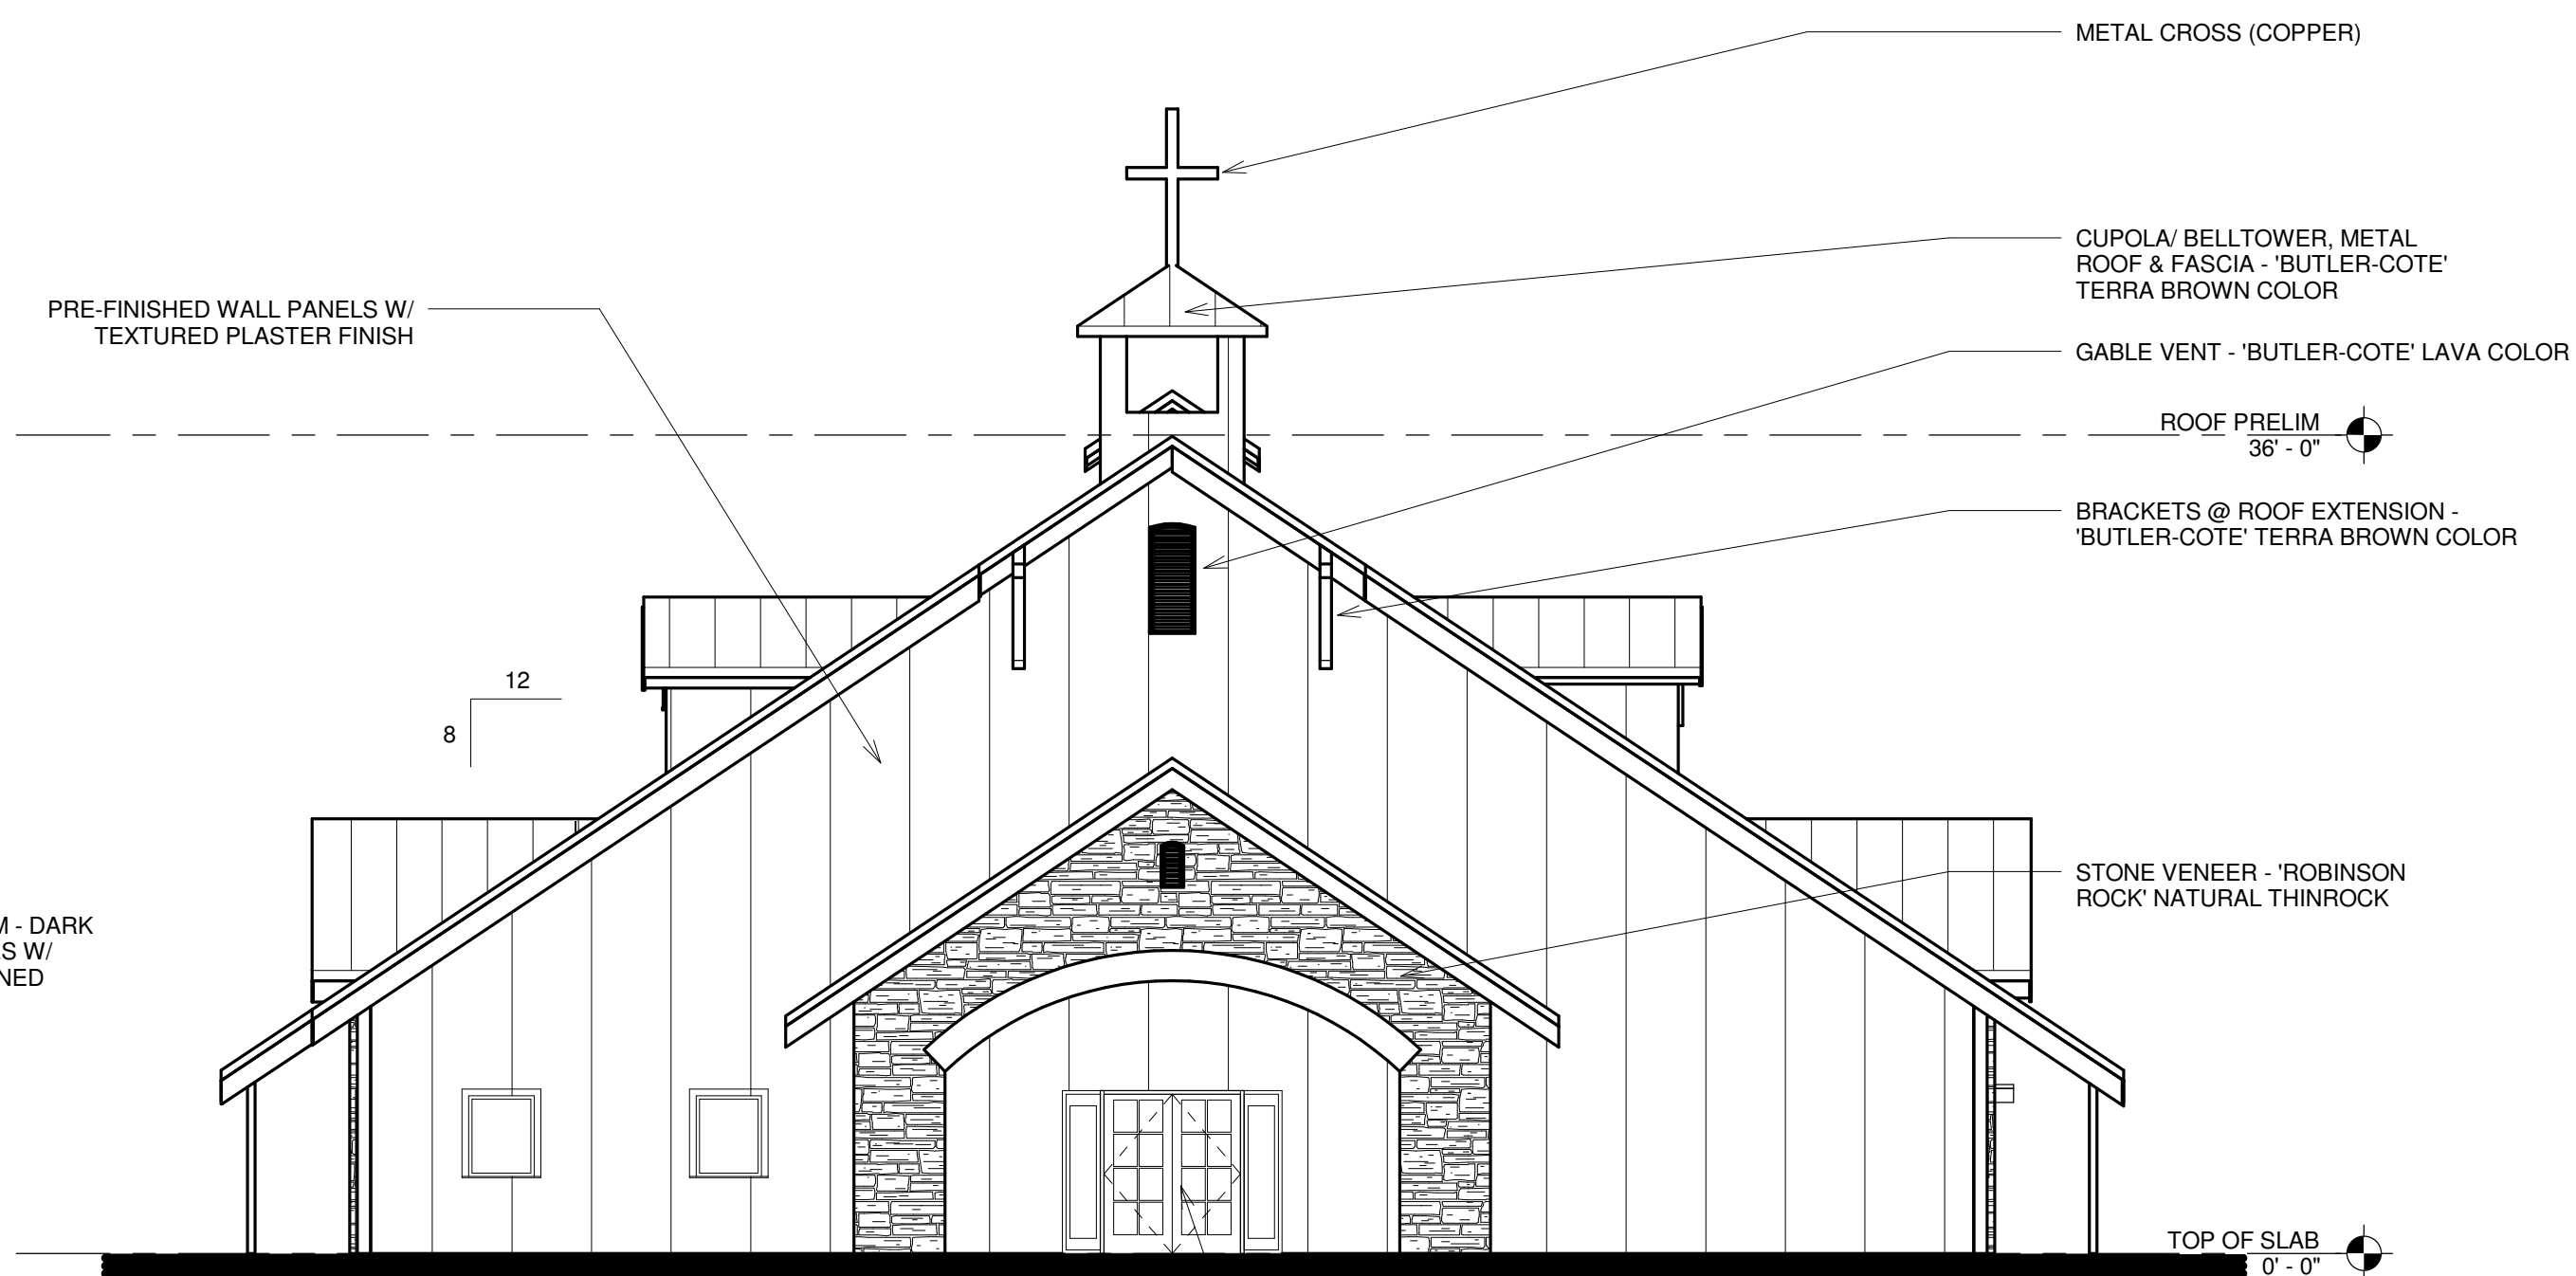


E East Elevation
SCALE: 1/8" = 1'-0"

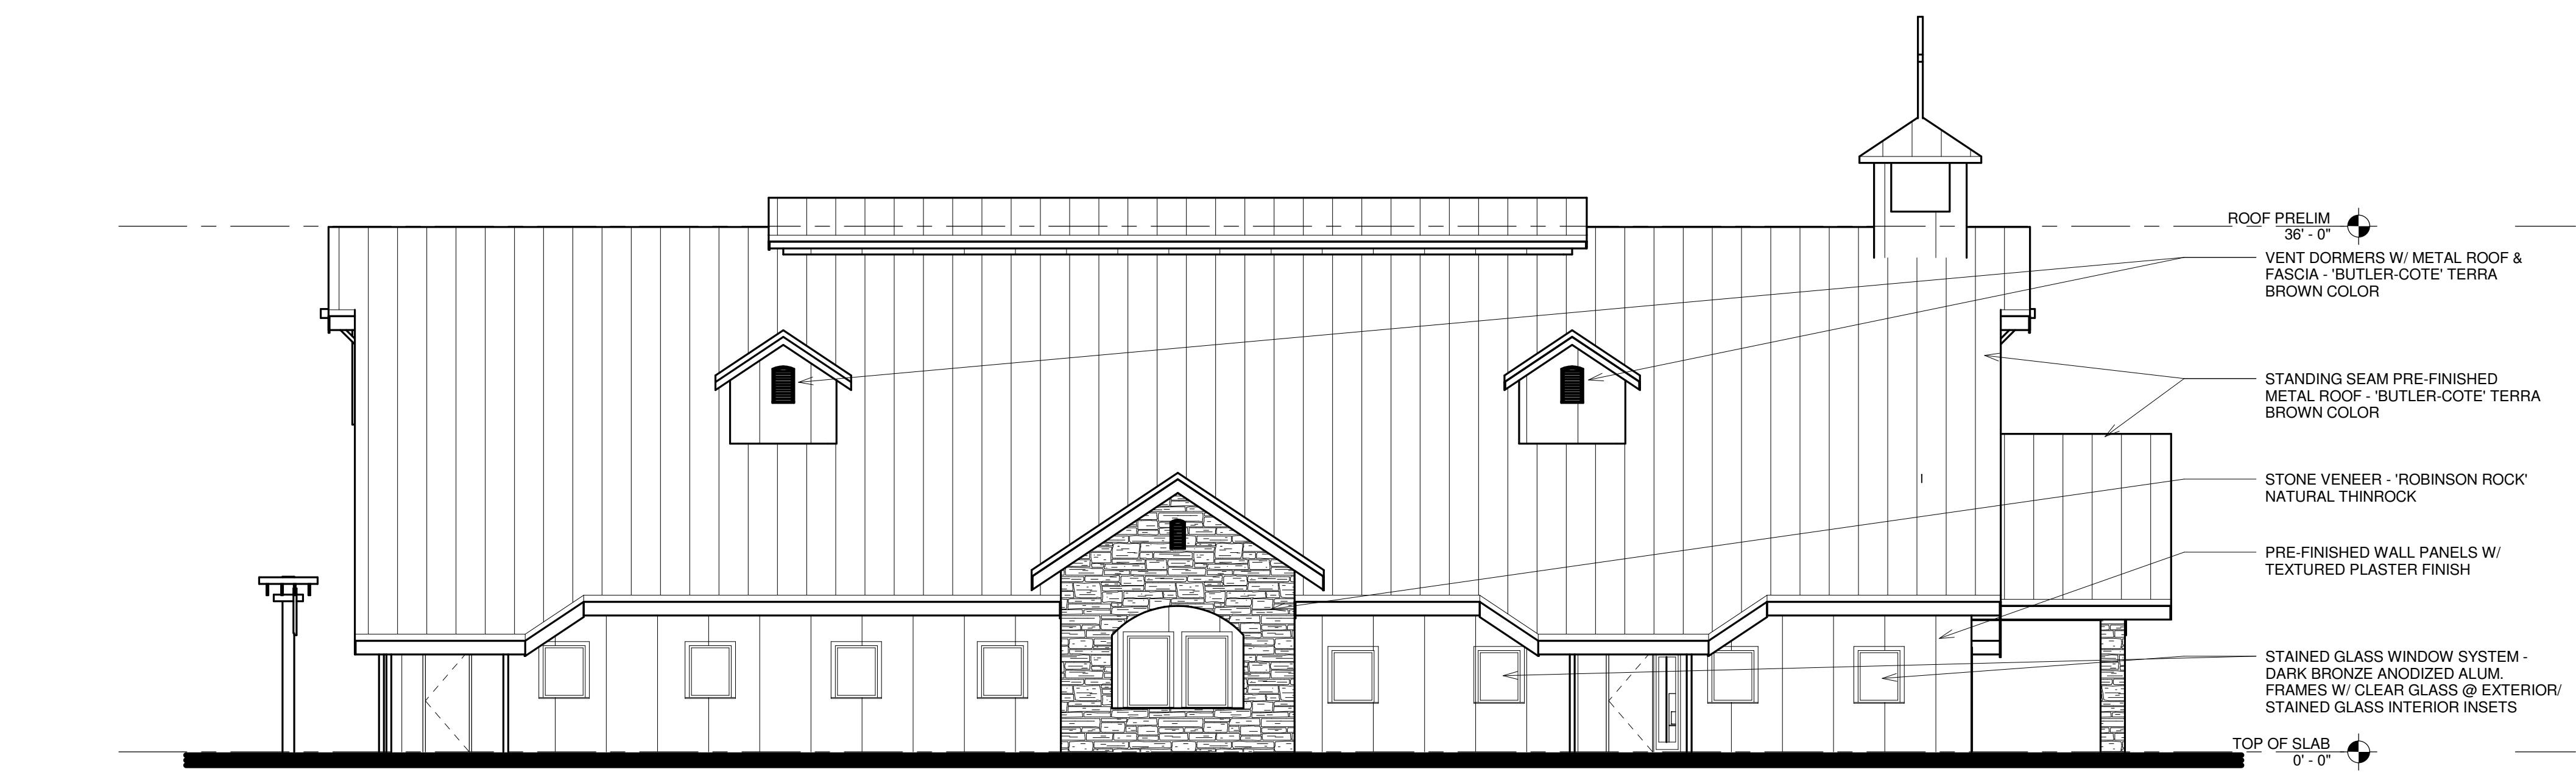

S South Elevation
SCALE: 1/8" = 1'-0"

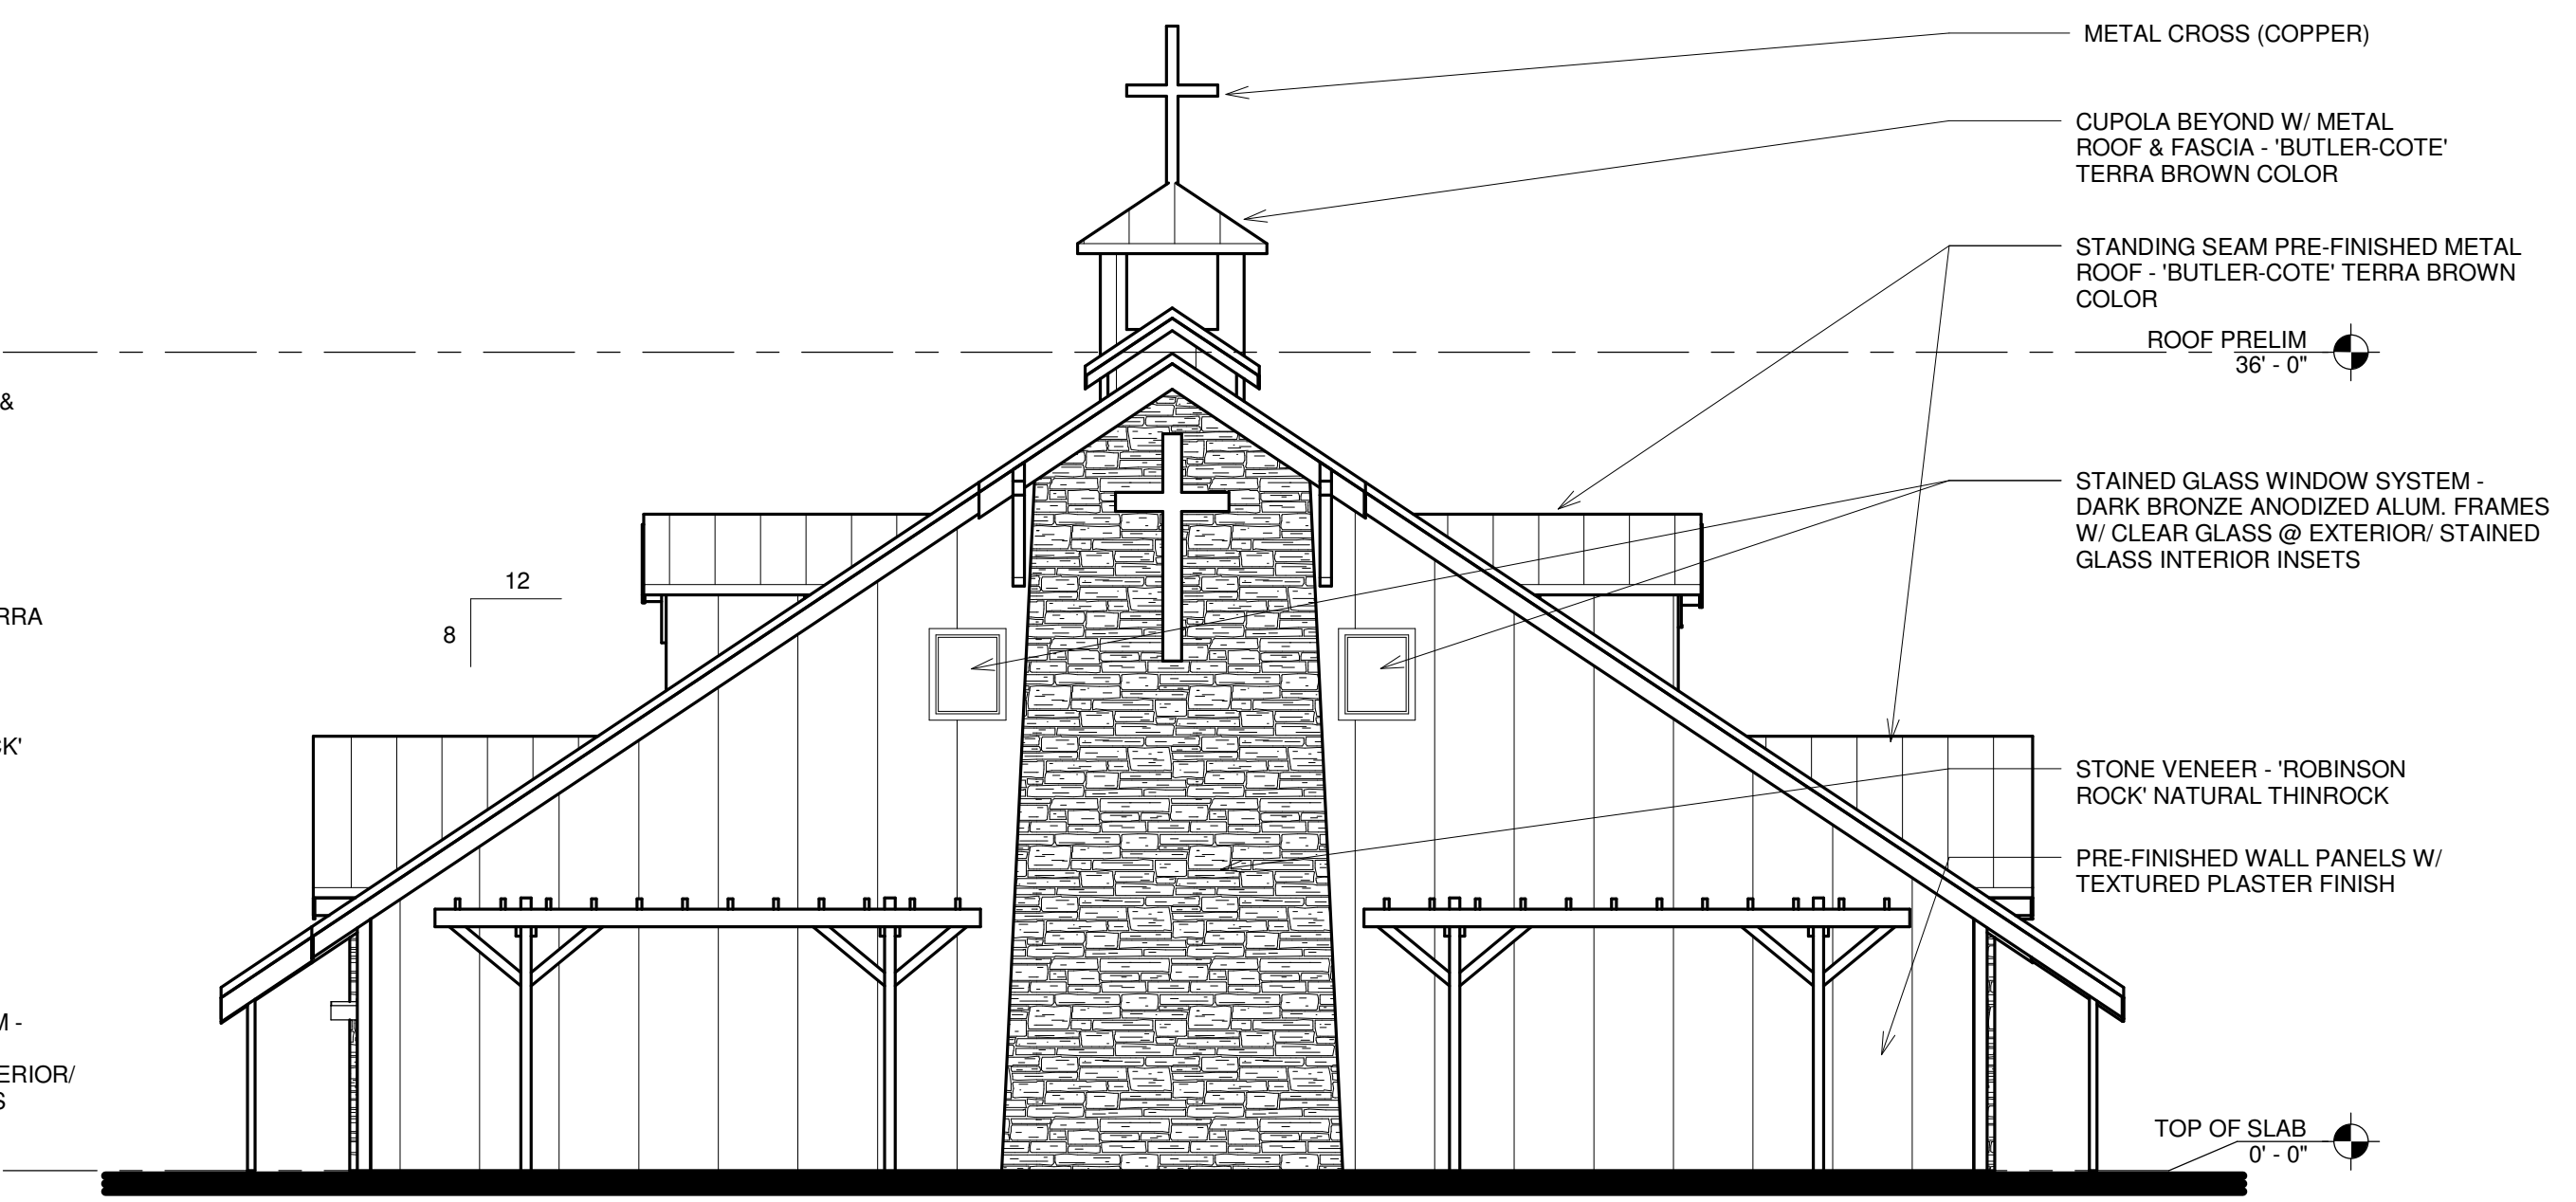

W West Elevation
SCALE: 1/8" = 1'-0"

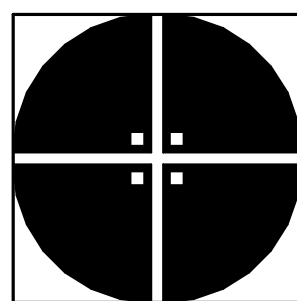

Preliminary Design For:
Our Lady of the Snows Parish
220 CLIFFORD DRIVE
Lake Almanor, Plumas County, CA

KLW / JJR 04113.00 08/05/09

