



1 FLOOR PLAN
SCALE: 1/8" = 1'-0"

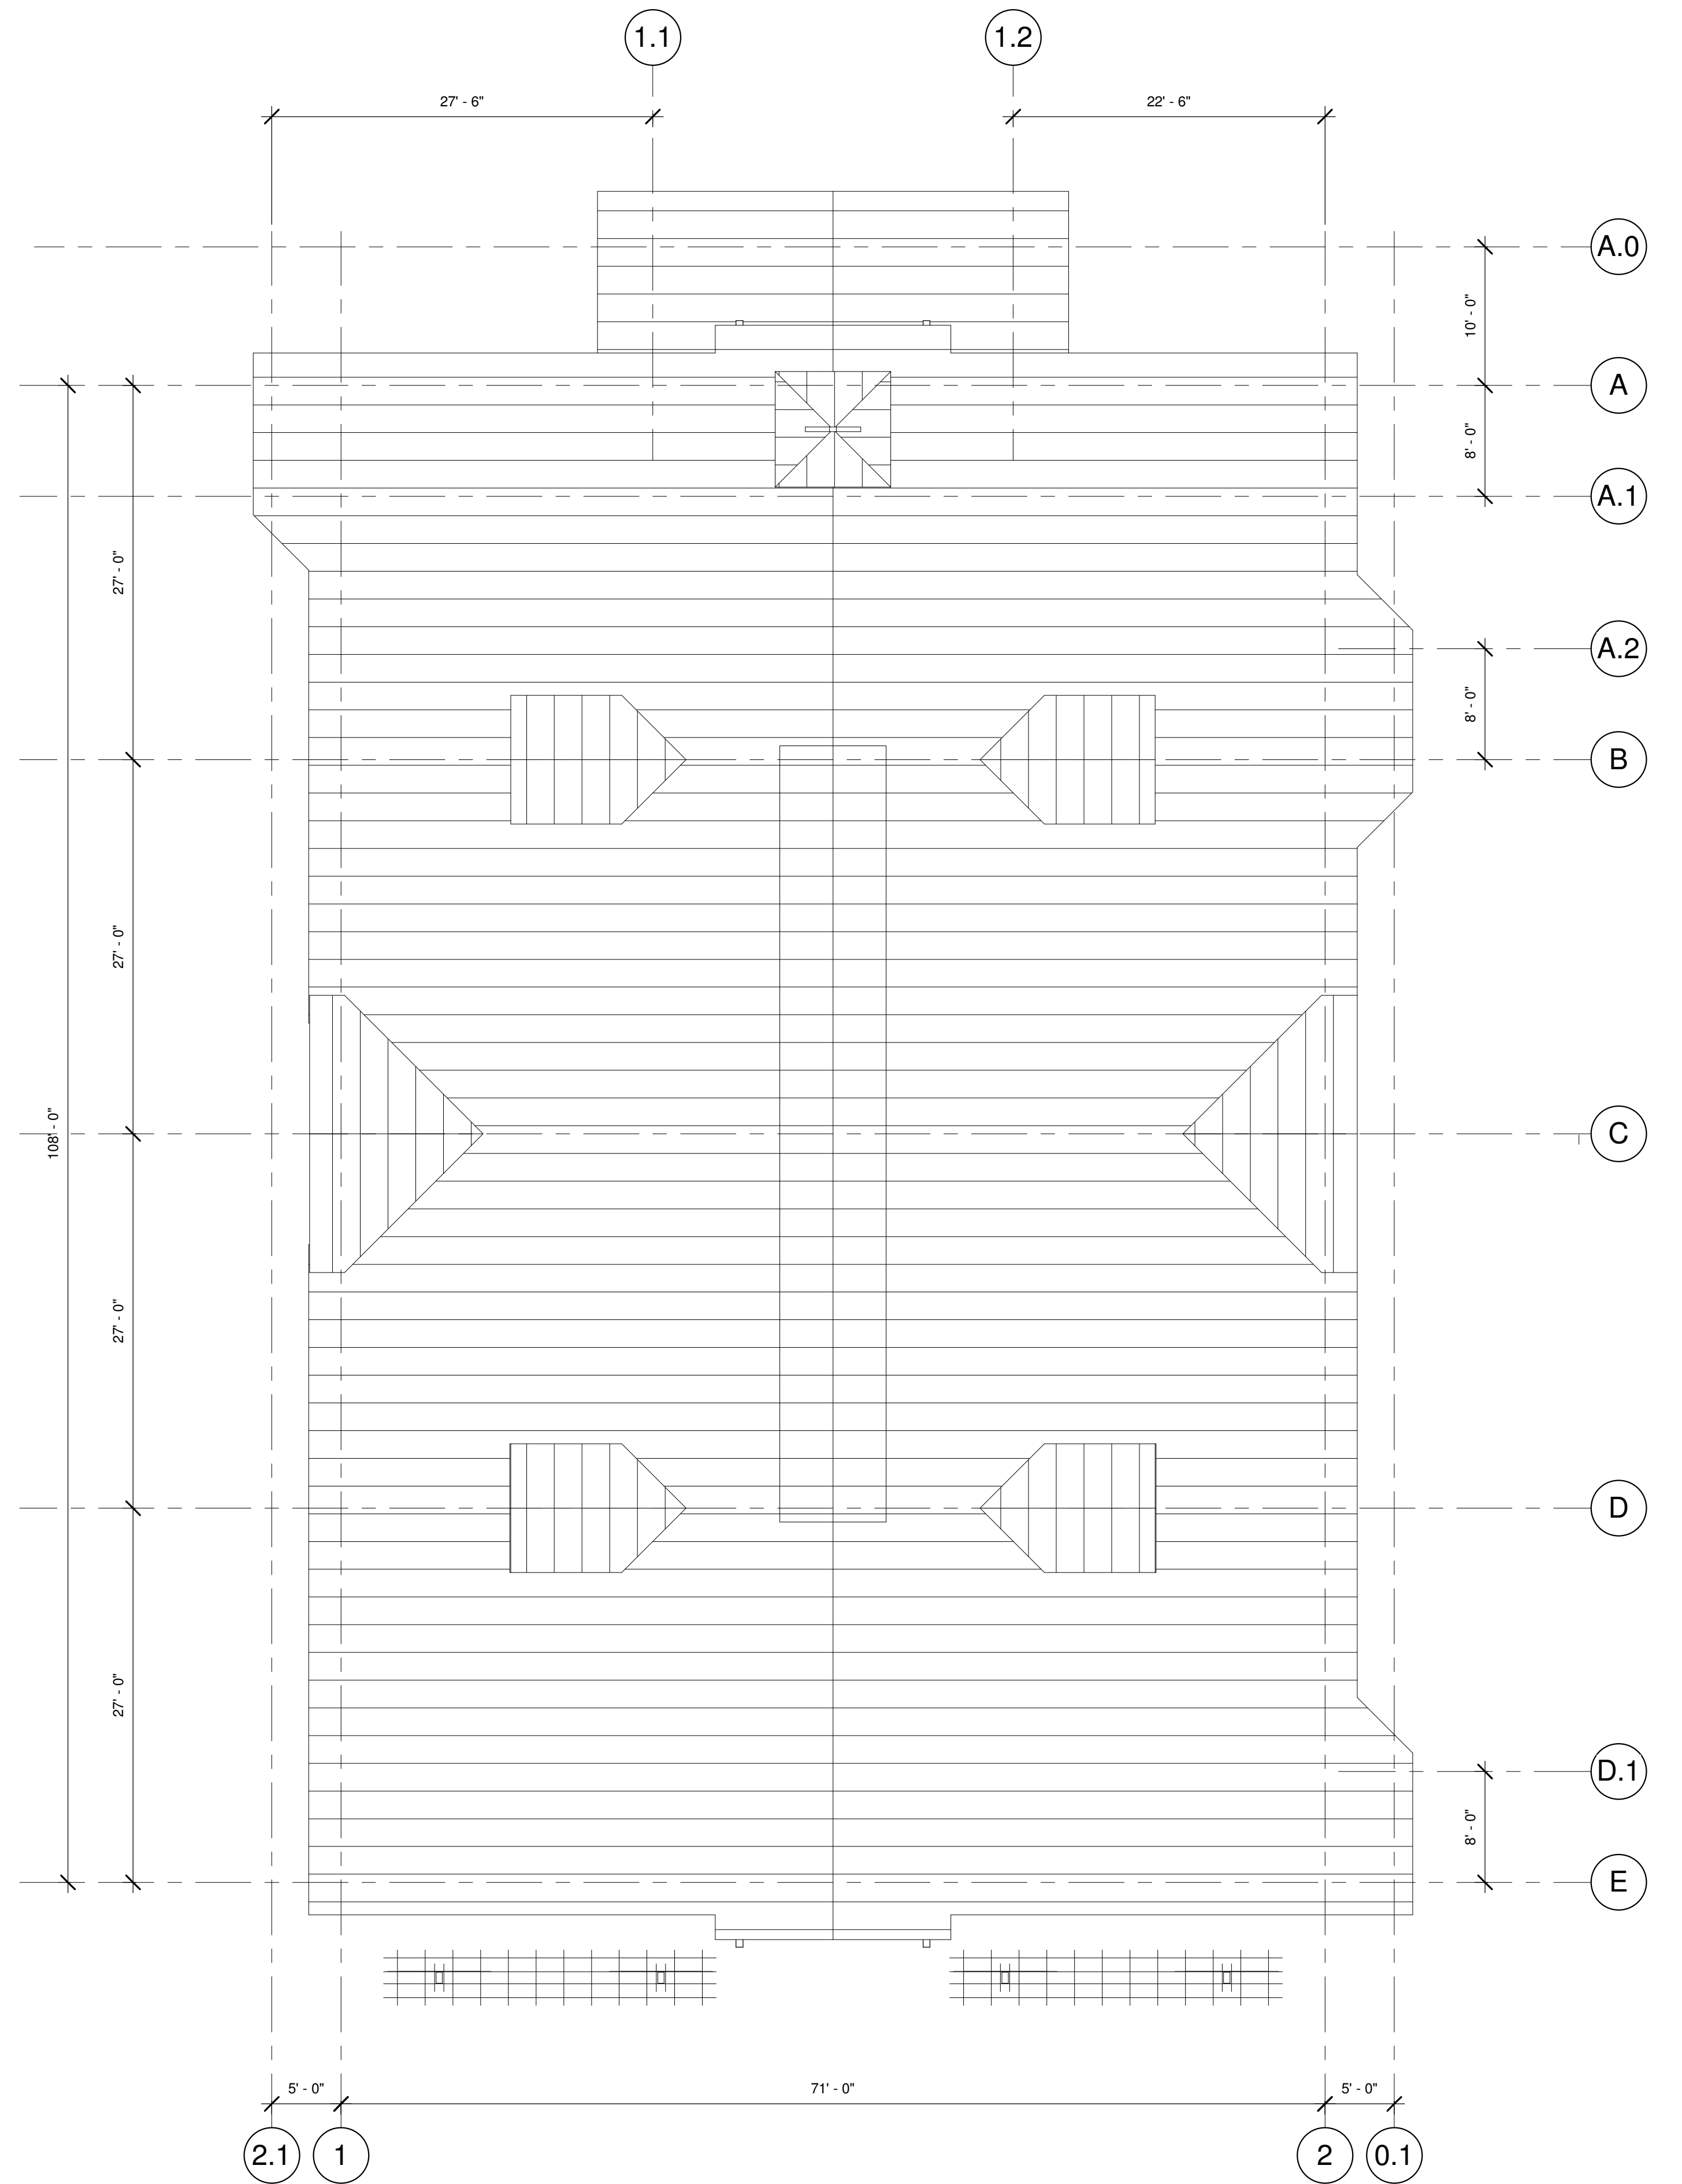

2 ROOF PRELIM
SCALE: 1/8" = 1'-0"

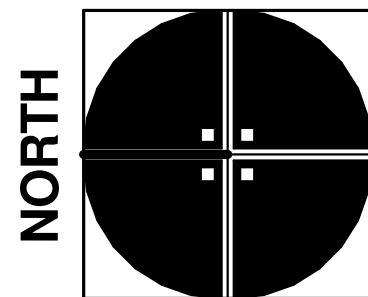

Preliminary Design For:
Our Lady of the Snows Parish
 220 CLIFFORD DRIVE
 Lake Almanor, Plumas County, CA

KLW / JJR 04113.00 08/05/09

